


# Section

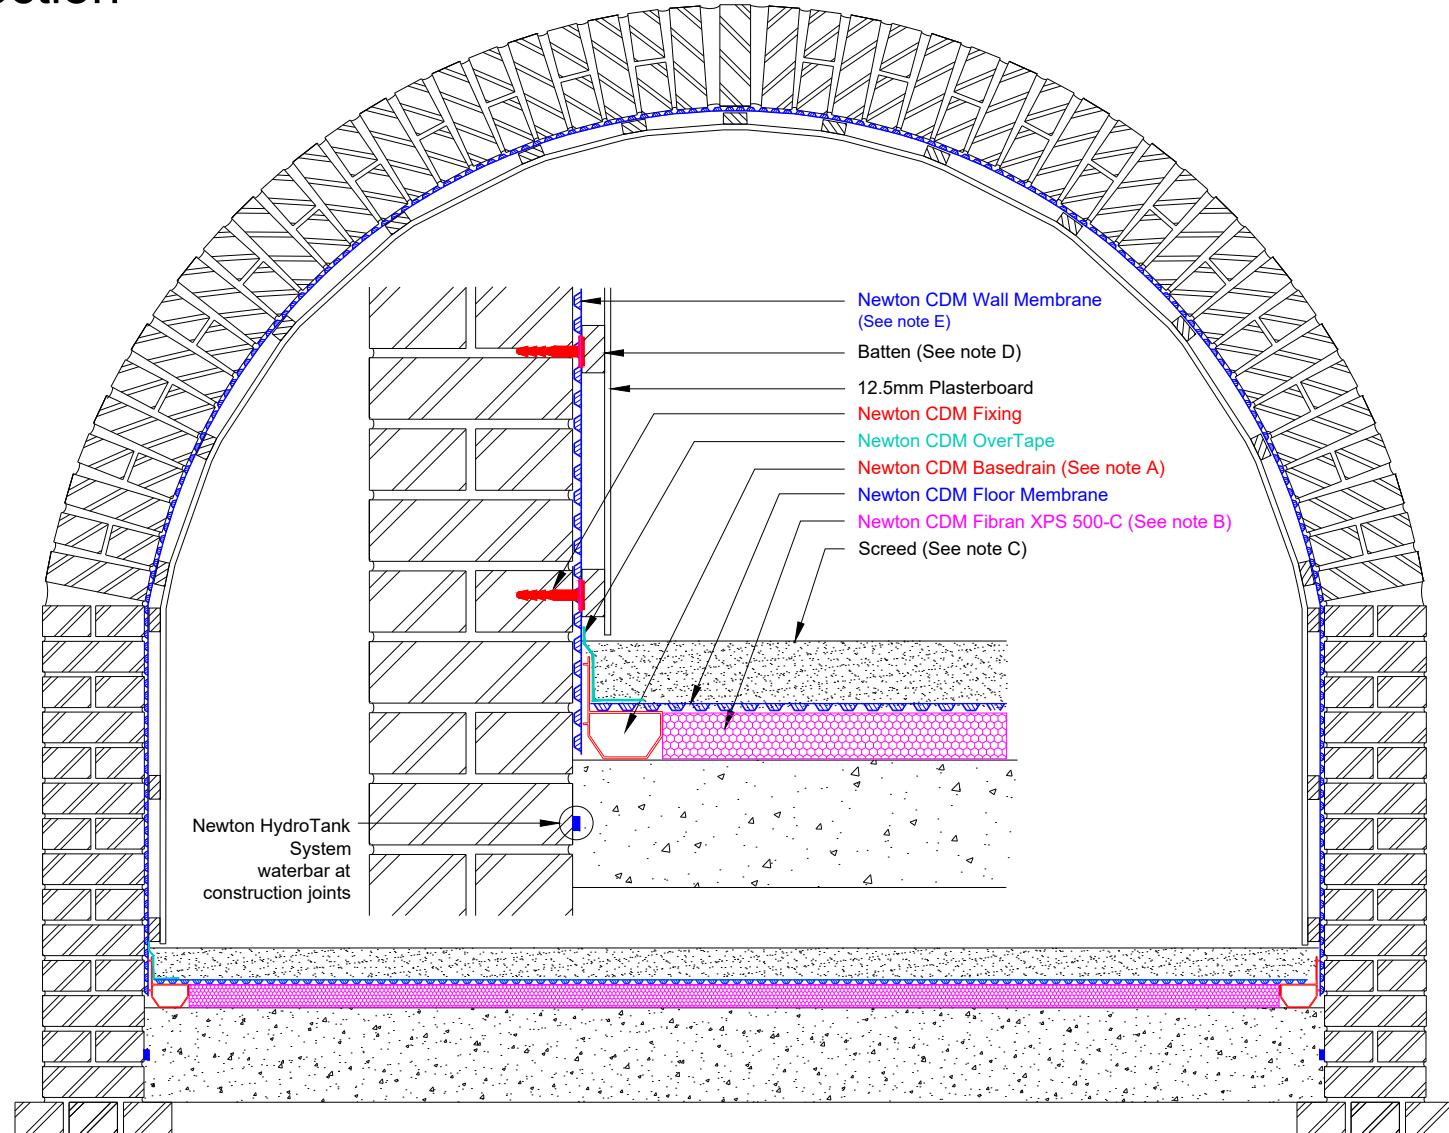

To access further details and relevant technical information please call our Technical Team on 01732 360 095 or refer to our website.

NOTE: This is a Newton waterproofing detail and copyright remains with John Newton & Co. Ltd. (trading as Newton Waterproofing Systems). Any specification/advice provided is only valid if used with products supplied by John Newton & Co. Ltd. For the design of the structure, please use a professional designer. We recommend that Newtons' waterproofing systems are installed by our NSBC registered contractors who can offer insurance backed guarantees and accept liability for both the design and installation of our systems. Please refer to product data sheets before installation of our products.

Newton Waterproofing Systems reserve the right to update drawings and product literature at any time.



© Newton Waterproofing Systems  
(a trading name of John Newton & Co. Ltd.)  
Newton House, 17 - 20 Sovereign Way, Tonbridge, Kent, TN9 1RH. T: 01732 360 095  
Unit 6b, Gibraltar Island Road, Old mill Business Park, Leeds, LS10 1RJ. T: 0113 521 6777  
W: [www.newtonwaterproofing.co.uk](http://www.newtonwaterproofing.co.uk) E: [tech@newtonwaterproofing.co.uk](mailto:tech@newtonwaterproofing.co.uk)

Newton CDM System  
BaseDrain above slab  
Brick vault with 12.5mm plasterboard fixed to battens  
fixed to the substrate with Newton CDM Fixing

DO NOT SCALE

Notes

This detail assumes that the slab is in good - constructed to BS EN 1992 (Eurocode 2), and that the structure as a whole is of sufficient mass and quality to resist heads of water pressure as required by BS8102.

It is recommended that the slab be treated with Newton CDM 906 Lime Inhibitor prior to installation of the Newton CDM System to limit the leaching of free lime from the concrete.

A. Newton CDM Basedrain should always be laid level and connected to the sump chamber or safe gravity drainage with at least two Drainage Connectors, see drawings CDM-P03 (BaseDrain Layout & Parts) and CDM-P09 (Titan-Pro Pump System). Construction joints to the floor should be protected by Newton CDM FloorDrain, see drawing CDM-D01 (Construction joints protected by Newton CDM FloorDrain). For supporting walls detailing please see drawing CDM-D03.

B. Newton CDM Fibran XPS 500-C is placed below the Newton flooring membrane as a fully drained supporting spacer. The maximum floor load is 16 Mpa (1.6 tonnes/m<sup>2</sup>). Newton CDM Fibran XPS 500-C has a thermal conductivity of 0.035W/mk and as such will make a significant contribution to the U-value of the floor.

C. Scred to manufacturers recommendations or current British Standard.

D. If insulating in front of the wall membrane a vapour control layer may be required to prevent interstitial condensation, see Guidance Note GD-01.

E. Wall membrane should be trimmed to 40mm from slab to keep clear of the BaseDrain holes.

This detail is intended as guidance only and provides an understanding of how the products and systems can be configured as part of a waterproofing strategy. It should be understood that the detail is not the project waterproofing design and that by providing the detail, Newton are not fulfilling the role as appointed waterproofing designer as recommended by BS 8102:2022.

Newton or our delivery partners can fulfil the appointed role of waterproofing designer. Please speak to our Technical Team for further information.

Reference	CDM-VA01	Designed	DGB
Revision	H	Drawn	PJN
Date	08/07/2025	Checked	TC