


Section

DO NOT SCALE

Notes

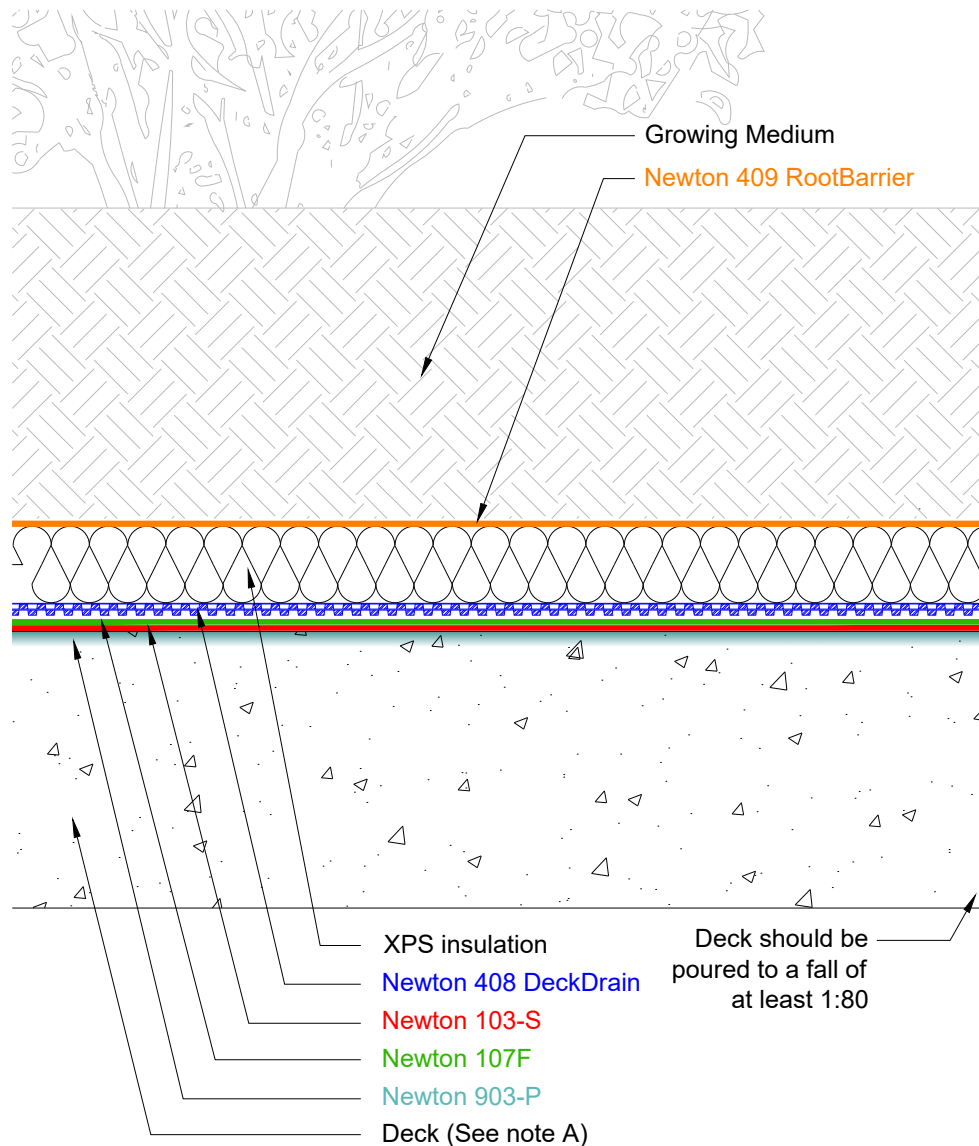

This drawing shows an intensive green roof specification where Newton 103-S and Newton 107F are providing the primary waterproofing to an Inverted Warm RC Deck.

Newton 103-S is a two component, thixotropic, cementitious modified polymer waterproofing slurry.

Newton 107F is a highly flexible cement based waterproofing slurry.

Newton 912-RT is a reinforcement tape made from non-woven polyester. Newton 912-RT is bedded into the first coat of Newton 107F.

Newton 903-P is a modified styrene/acrylic copolymer primer.

Newton 408 DeckDrain provides a drainage layer to prevent water logging and to ensure that standing water is not present above the waterproofing membrane.

A) The reinforced concrete deck must be designed and installed to BS EN 1992-3 (Eurocode 2) with Newton System 300 water bars where possible in all construction joints.

Formwork must be struck after 28 days for full concrete strength. No more than engineer designed loads to be applied during construction phase, i.e. no storage.

The deck should be engineer designed to provide adequate rainwater disposal to suitable drainage outlets.

Decision should be based upon weather and program. Read all product data sheets. In all cases, use a temporary rain barrier to prevent water penetrating in to the screed.

To access further details and relevant technical information please call our Technical Team on 01732 360095 or refer to our [website](#).

Newton DeckFlex System

Build up - Waterproofing of RC Deck - Intensive Green Roof - 903-P - 103-S - 107F - 912-RT - 408 DeckDrain - 409 RootBarrier

NOTE: This is a Newton waterproofing detail and copyright remains with John Newton & Co. Ltd. (trading as Newton Waterproofing Systems). Any specification/advice provided is only valid if used with products supplied by John Newton & Co. Ltd. For the design of the structure, please use a professional designer. We recommend that Newtons' waterproofing systems are installed by our NSBC registered contractors who can offer insurance backed guarantees and accept liability for both the design and installation of our systems. Please refer to product data sheets before installation of our products. Newton Waterproofing Systems reserve the right to update drawings and product literature at any time.

Scale Not to scale	Drawing Reference DW-GI-02B	Original Reference	Drawing Revision a
Date 02/03/2020	Designed by CER	Drawn by JRN	Checked by RC