


# Section

DO NOT SCALE

Notes

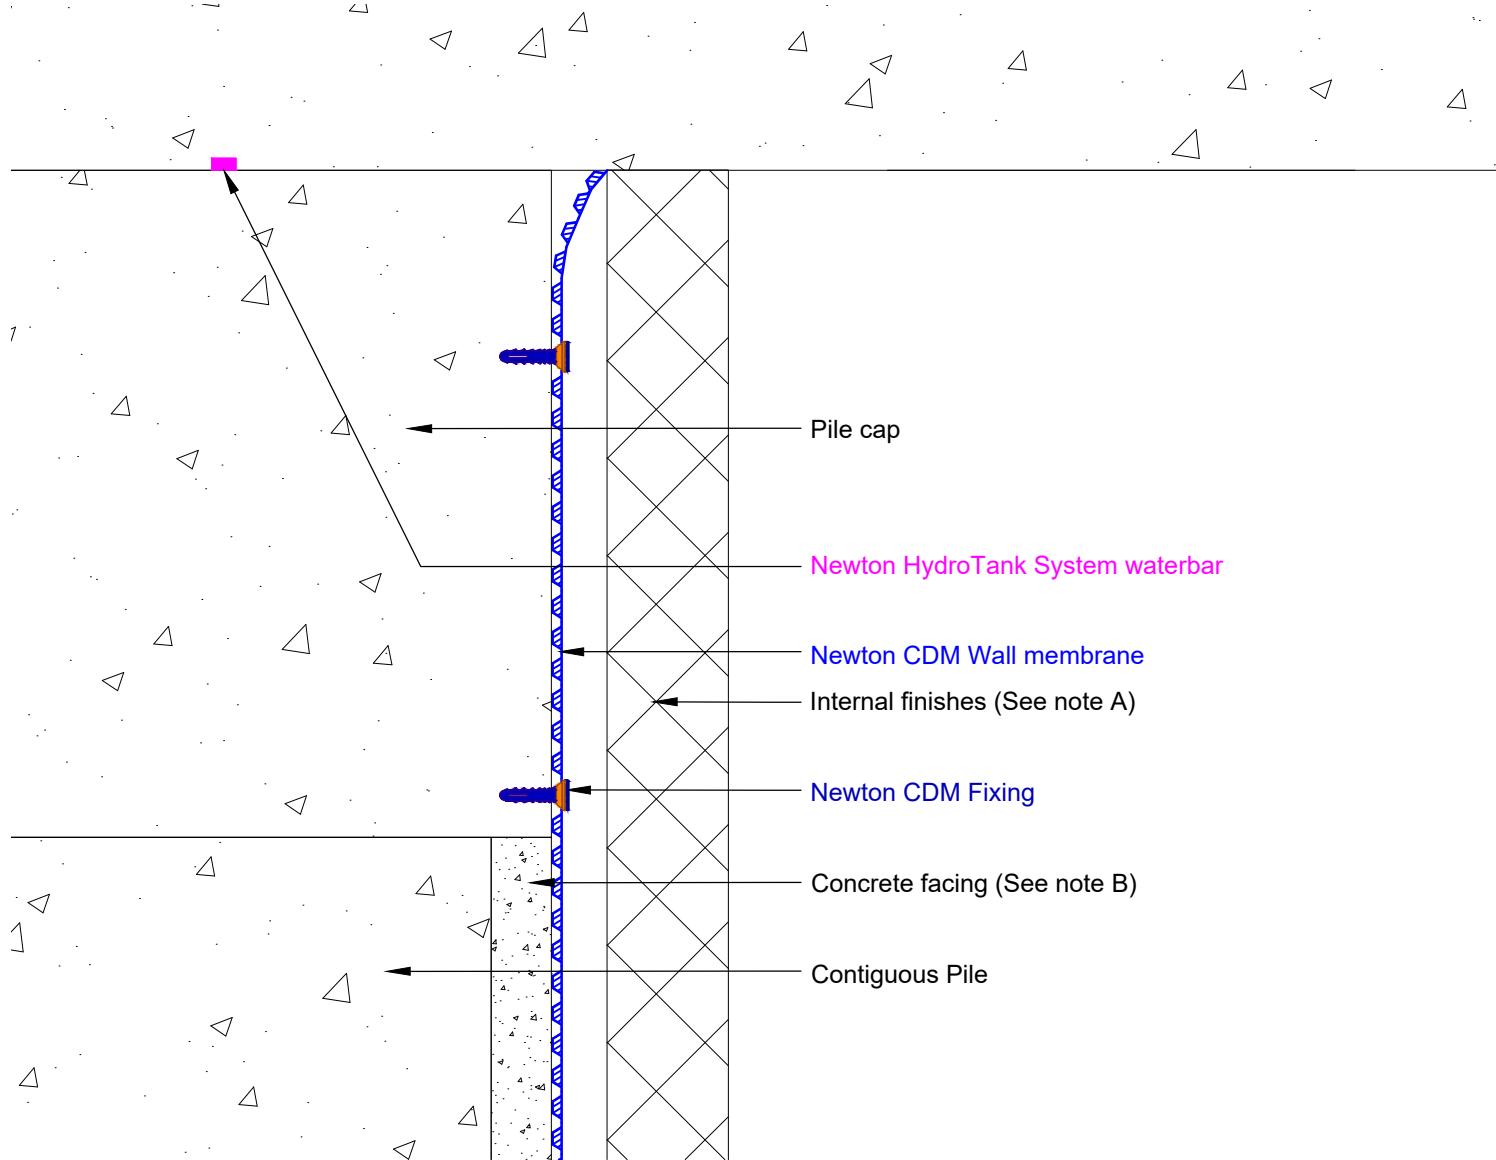

This detail shows the termination of Newton CDM System in front of Contiguous piles.

A. For CDM System Cavity drain detailing & internal finishes options please see drawings prefixed CDM-SA & CDM-SW.

B. Concrete piles faced to provide a continuous, uniform surface, which is designed by a structural engineer to be structurally capable of withstanding the water pressures in accordance with the recommendation of BS8102:2009.

Newton Waterproofing Systems can assist with the design of the concrete facing, please contact the Newton technical department for further information.

This detail is intended as guidance only and provides an understanding of how the products and systems can be configured as part of a waterproofing strategy. It should be understood that the detail is not the project waterproofing design and that by providing the detail, Newton are not fulfilling the role as appointed waterproofing designer as recommended by BS 8102:2022.

Newton or our delivery partners can fulfil the appointed role of waterproofing designer. Please speak to our Technical Team for further information.

To access further details and relevant technical information please call our Technical Team on 01732 360 095 or refer to our [website](#).

NOTE: This is a Newton waterproofing detail and copyright remains with John Newton & Co. Ltd. (trading as Newton Waterproofing Systems). Any specification/advice provided is only valid if used with products supplied by John Newton & Co. Ltd. For the design of the structure, please use a professional designer. We recommend that Newtons' waterproofing systems are installed by our NSBC registered contractors who can offer insurance backed guarantees and accept liability for both the design and installation of our systems. Please refer to product data sheets before installation of our products.

Newton Waterproofing Systems reserve the right to update drawings and product literature at any time.



© Newton Waterproofing Systems  
(a trading name of John Newton & Co. Ltd.)  
Newton House, 17 - 20 Sovereign Way, Tonbridge, Kent, TN9 1RH, T: 01732 360 095  
Unit 6b, Gibraltar Island Road, Old mill Business Park, Leeds, LS10 1RJ, T: 0113 521 6777  
W: [www.newtonwaterproofing.co.uk](http://www.newtonwaterproofing.co.uk) E: [tech@newtonwaterproofing.co.uk](mailto:tech@newtonwaterproofing.co.uk)

Newton CDM System

Contiguous piling

Drawing 1 of 2 Detailing capping beam

Reference	CDM-BBF-01	Designed	DGB
Revision	D	Drawn	PJN
Date	19/05/2025	Checked	TC