


SECTION

DO NOT SCALE

Notes

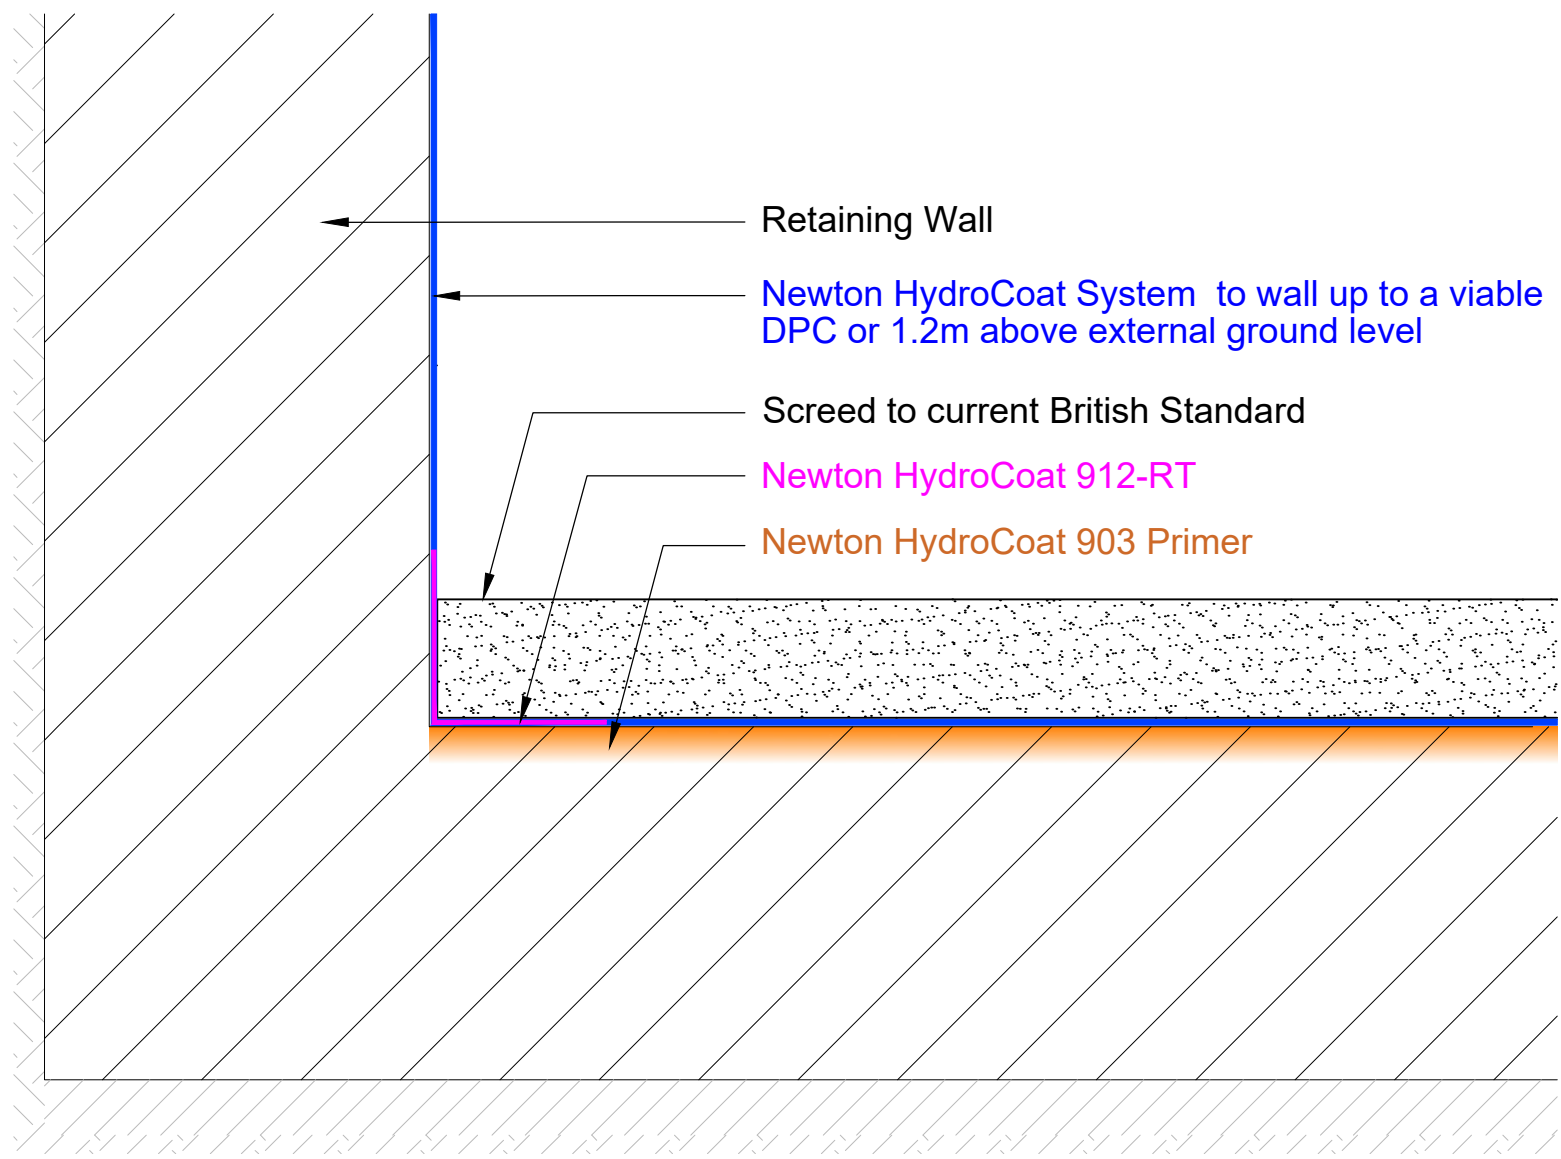

Retaining Wall

Newton HydroCoat System to wall up to a viable DPC or 1.2m above external ground level

Screed to current British Standard

Newton HydroCoat 912-RT

Newton HydroCoat 903 Primer

This detail shows the reinforcement of Newton HydroCoat System at the change in direction at the wall/floor joint.

This detail assumes that the structure is in good condition - constructed to BS EN 1992 (Eurocode 2), and that the structure as a whole is of sufficient mass and quality to resist heads of water pressure as required by BS8102.

Newton HydroCoat System applied to walls to 1.2m above external ground level or to a viable DPC. Internal 'Type A' membranes are often the products that are referred to when people talk about the process of "tanking" a basement to protect it from water. Waterproofing barrier membranes that can be applied to the internal 'negative' side of the structure include a variety of liquid-applied membranes or slurries that can be installed either by spray machine, trowel, brush, or by roller directly onto the internal wall surface.

All construction joints (day joints, shrinkage joints, movement joints etc) should be waterproofed with Newton HydroTank System waterbars to limit water ingress thorough joints in the structure.

Newton HydroCoat 903 Primer is a modified styrene/acrylic copolymer primer.

Please note, this detail will only accommodate minor movement between wall and raft.

If a vapour barrier is required please refer to the Newton Technical Department.

This detail is intended as guidance only and provides an understanding of how the products and systems can be configured as part of a waterproofing strategy; and should not be understood as being the project waterproofing design or that Newton are fulfilling the role as appointed waterproofing designer as recommended by BS 8102:2022.

Newton or our delivery partners can fulfil the appointed role of waterproofing designer. Please speak to our Technical Team for further information.

To access further details and relevant technical information please call our Technical Team on 01732 360 095 or refer to our [website](#).

NOTE: This is a Newton waterproofing detail and copyright remains with John Newton & Co. Ltd. (trading as Newton Waterproofing Systems). Any specification/advice provided is only valid if used with products supplied by John Newton & Co. Ltd. For the design of the structure, please use a professional designer. We recommend that Newtons' waterproofing systems are installed by our NSBC registered contractors who can offer insurance backed guarantees and accept liability for both the design and installation of our systems. Please refer to product data sheets before installation of our products. Newton Waterproofing Systems reserve the right to update drawings and product literature at any time.



© Newton Waterproofing Systems
 (a trading name of John Newton & Co. Ltd.)
 Newton House, 17 - 20 Sovereign Way, Tonbridge, Kent, TN9 1RH, T: 01732 360 095
 Unit 6b, Gibraltar Island Road, Old mill Business Park, Leeds, LS10 1RJ, T: 0113 521 6777
 W: www.newtonwaterproofing.co.uk E: tech@newtonwaterproofing.co.uk

Newton HydroCoat System
 Newton HydroCoat System Reinforcement Tape

Reference	JN-HC-D01A	Designed	DGB
Revision	A	Drawn	AJG
Date	03/01/2024	Checked	